


TENDER
FOR

**SUPPLY, INSTALLATION, TESTING &
COMMISSIONING OF ELEVATORS,**
SECRETARIAT, CAPITOL COMPLEX
NAYA RAIPUR, CHHATTISGARH

VOLUME II


DRAWINGS

(To Be Submitted With Envelope #1)

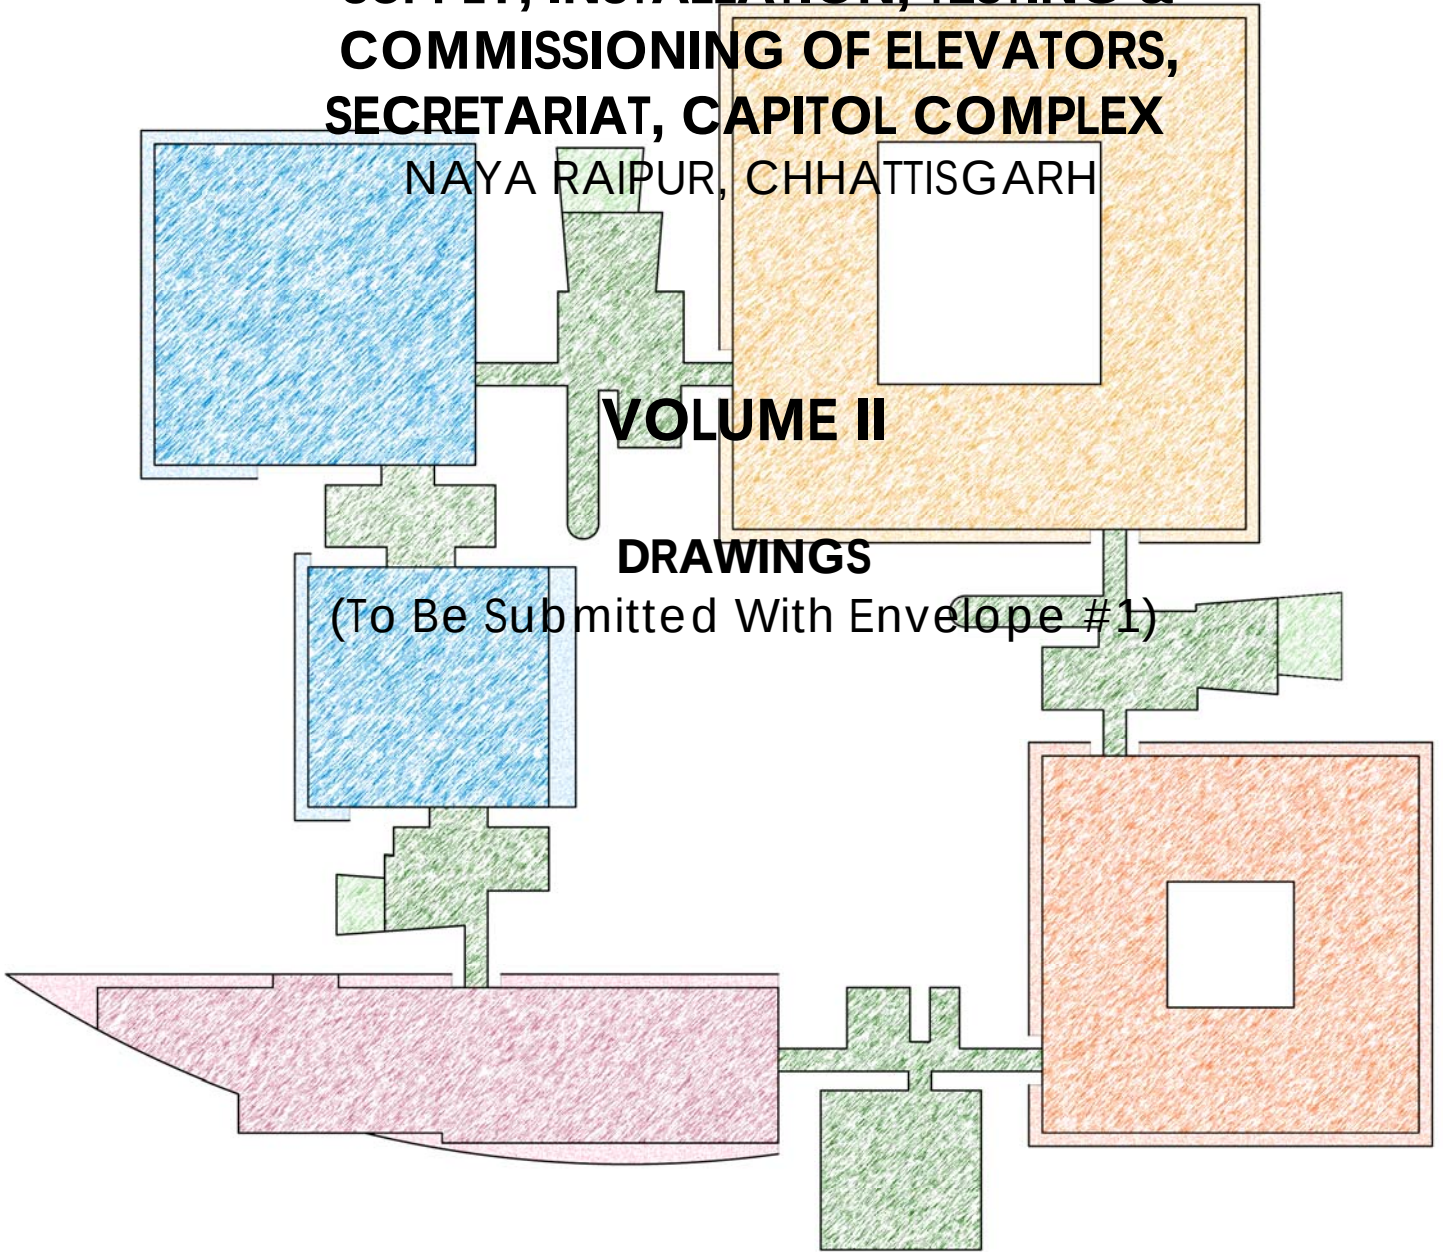


NOVEMBER 2009


Tender No.____/CEO/NRDA/2009-10

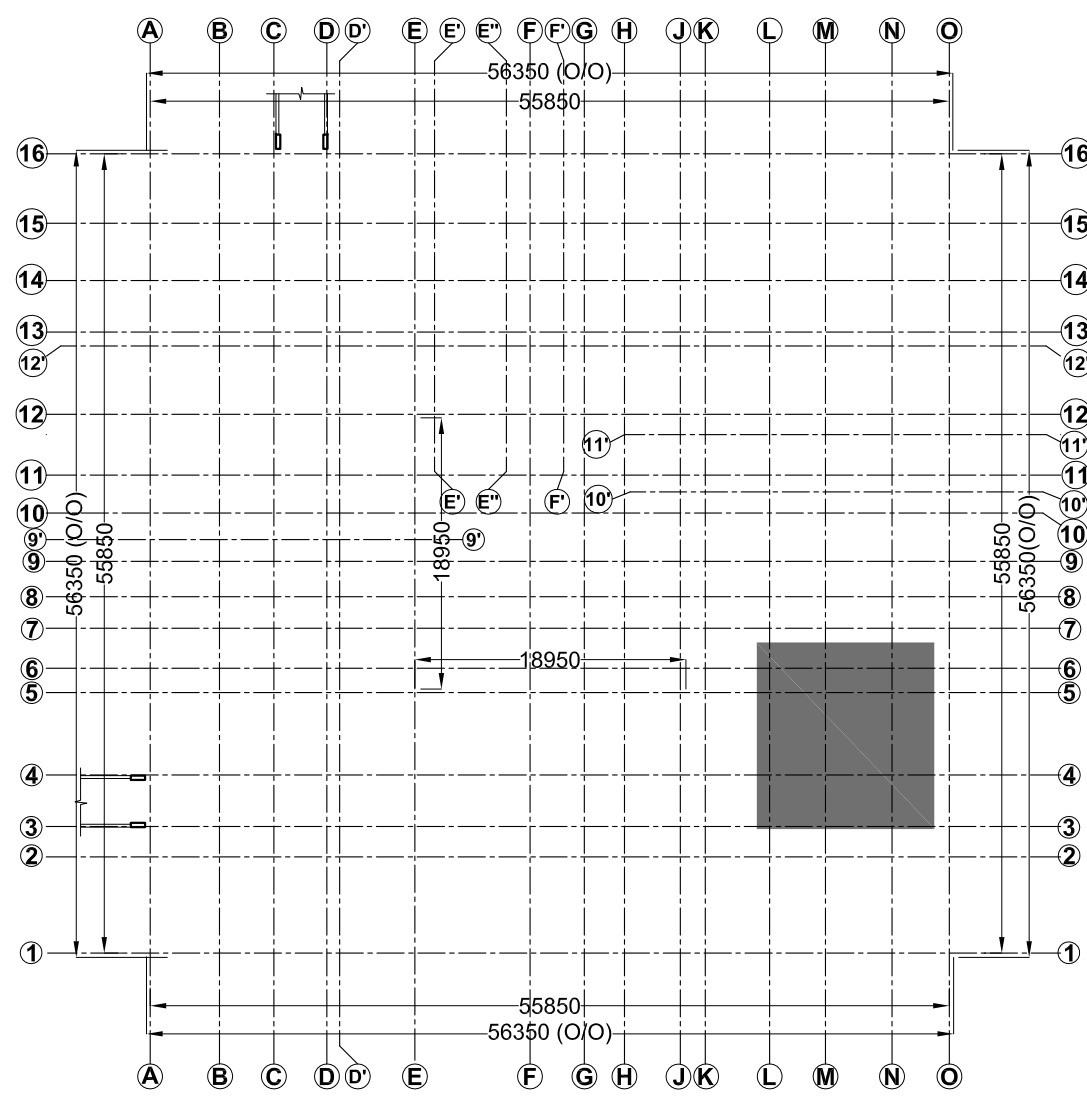


KEY PLAN: SECRETARIES BLOCK
SCALE - 1:500

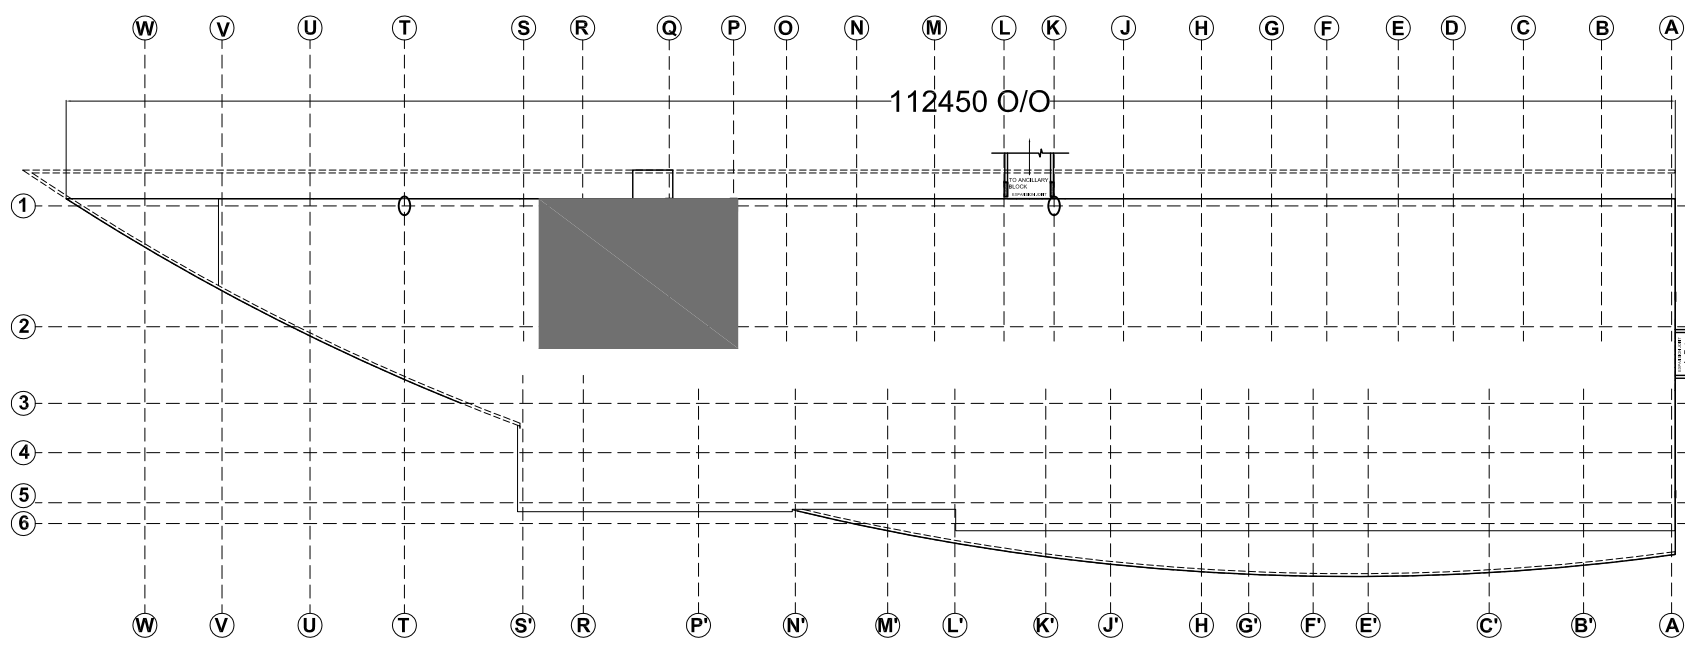


KEY PLAN: MINISTERS' BLOCK
SCALE 1:500

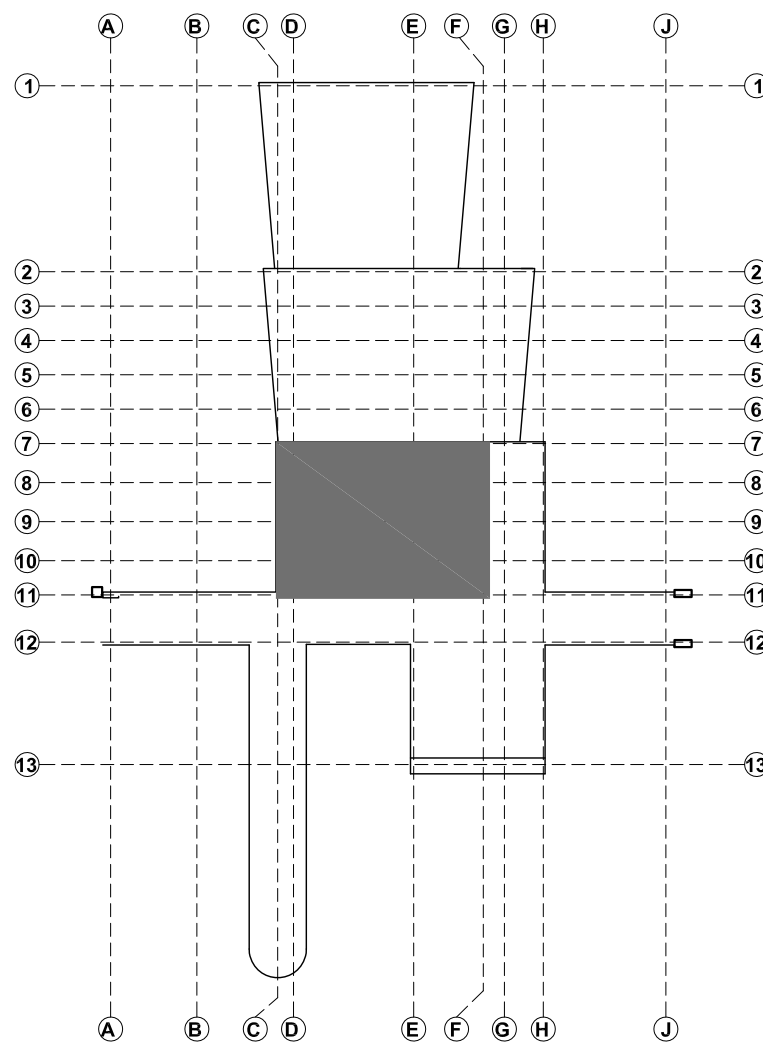


KEY PLAN: LOBBY L1
SCALE 1:500

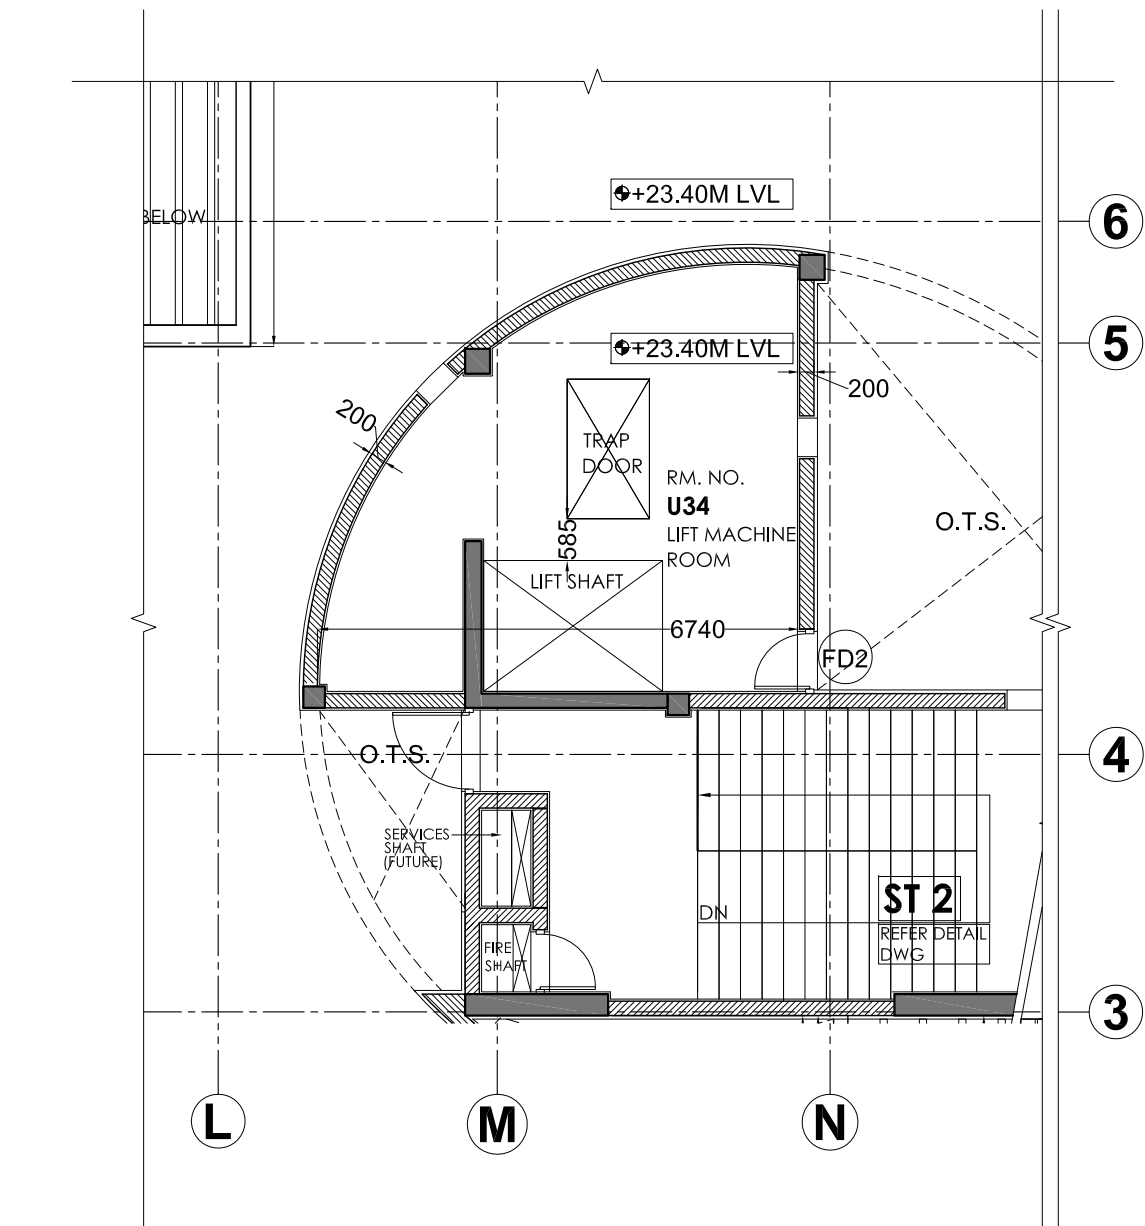


SECRETARIES BLOCK - TERRACE FLOOR PLAN
(@ +23.40M LVL)

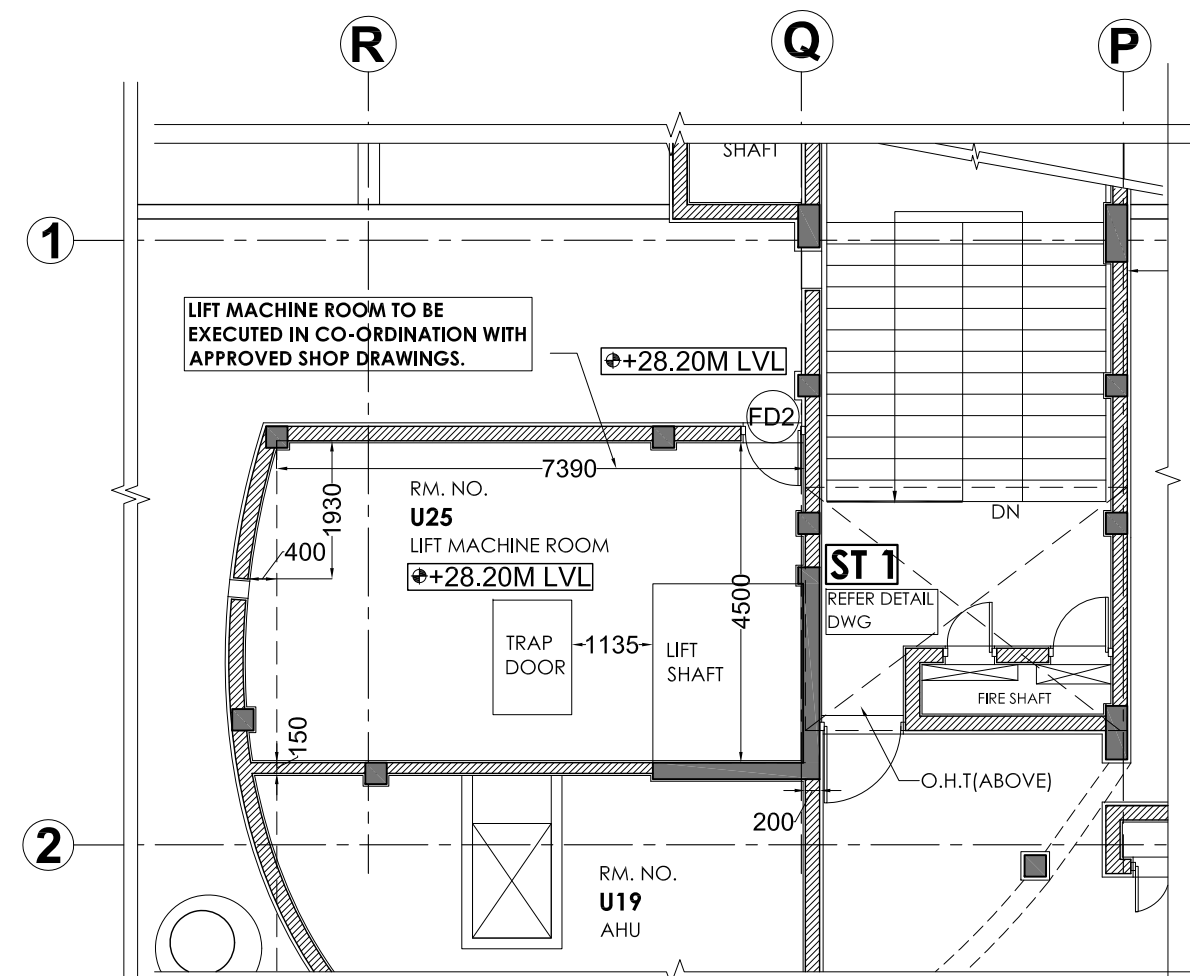


MINISTERS BLOCK - TERRACE FLOOR PLAN
(@ +28.20M LVL)

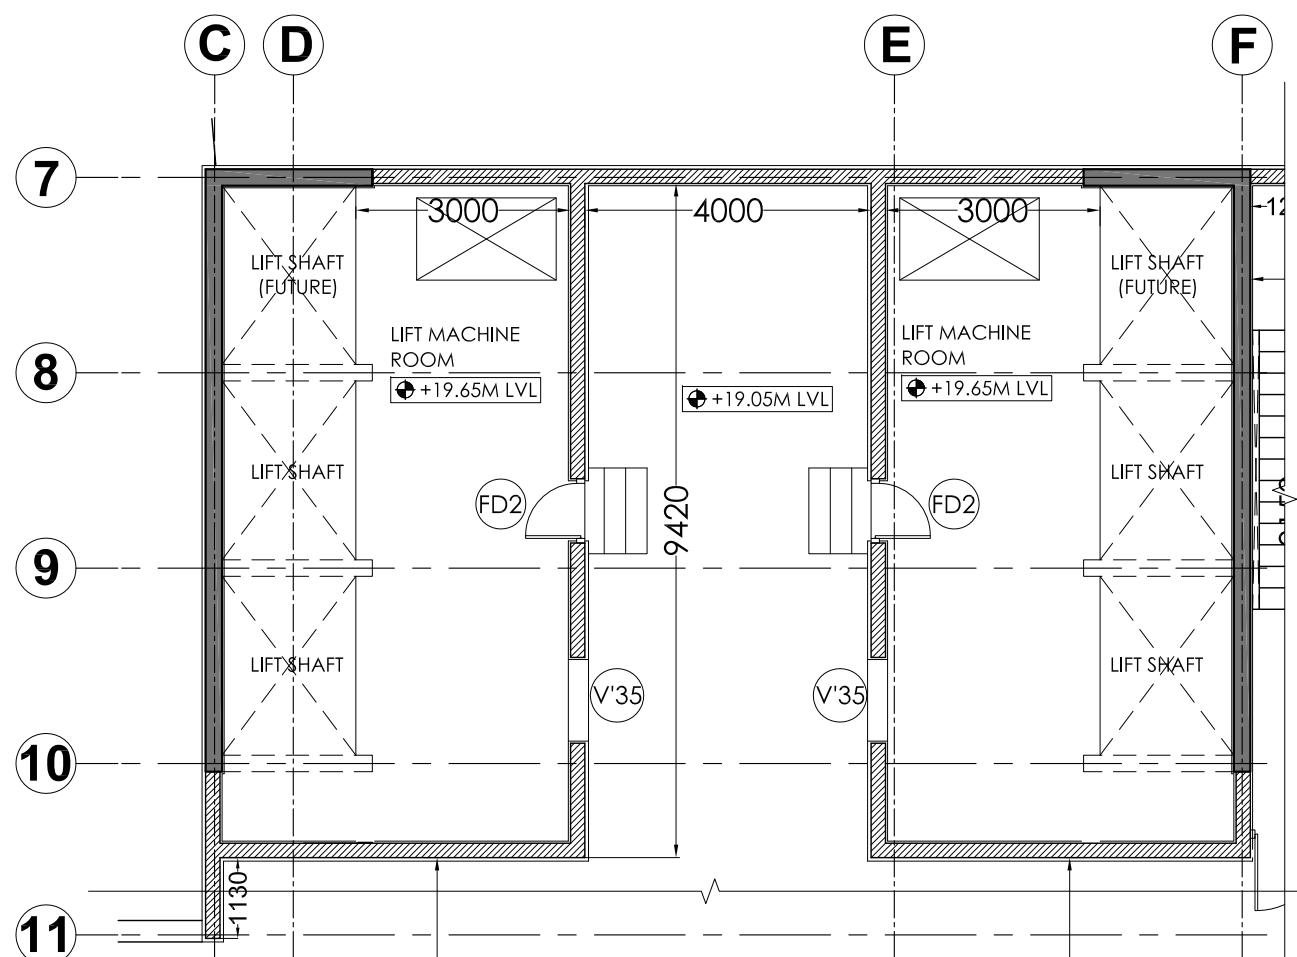


LOBBY L1 - TERRACE FLOOR PLAN
(@ +19.2M LVL)

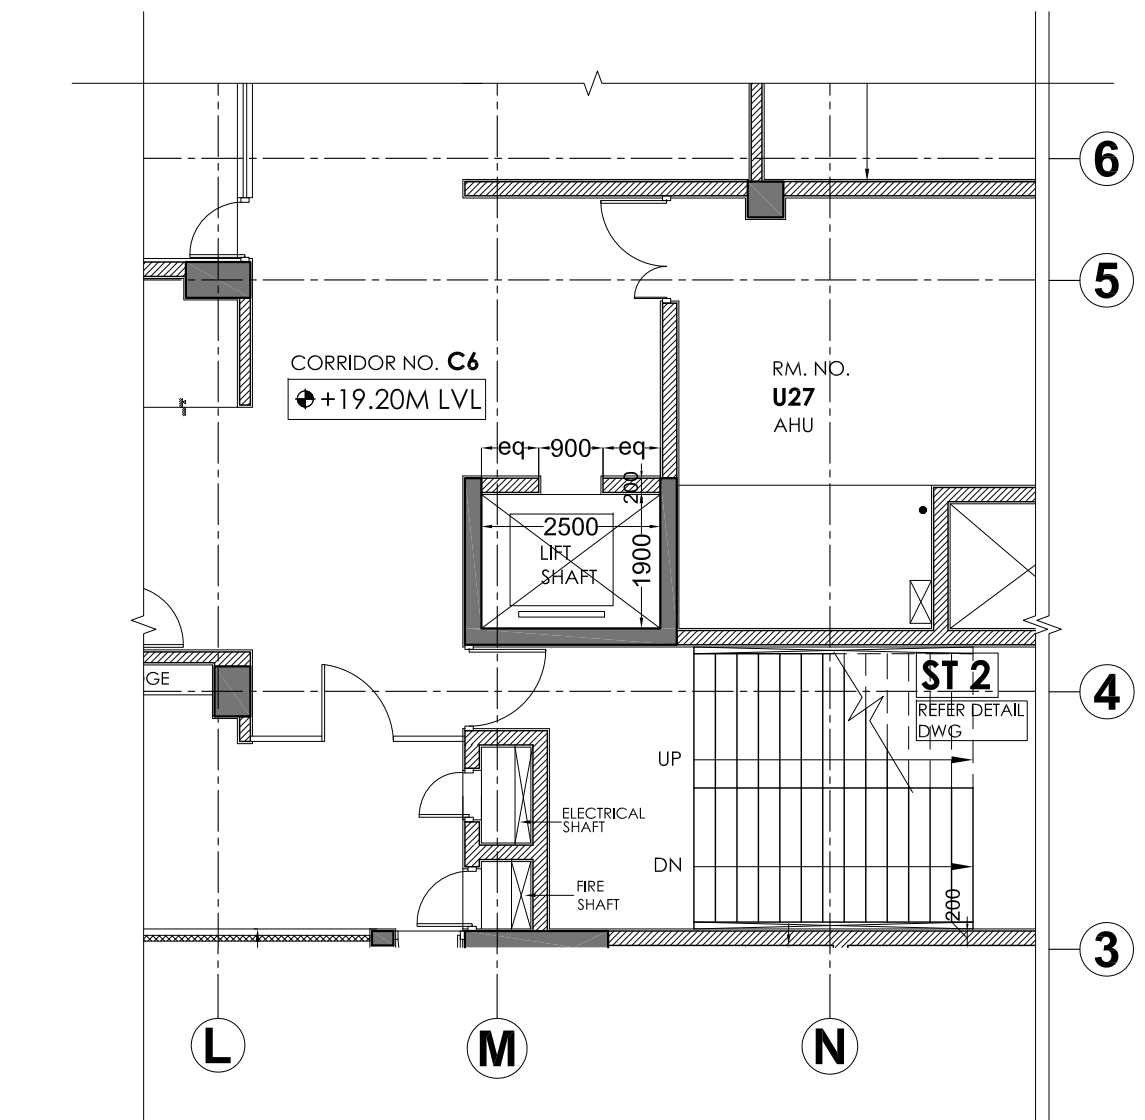


SECRETARIES BLOCK - FOURTH FLOOR PLAN
(@ +19.20M LVL)

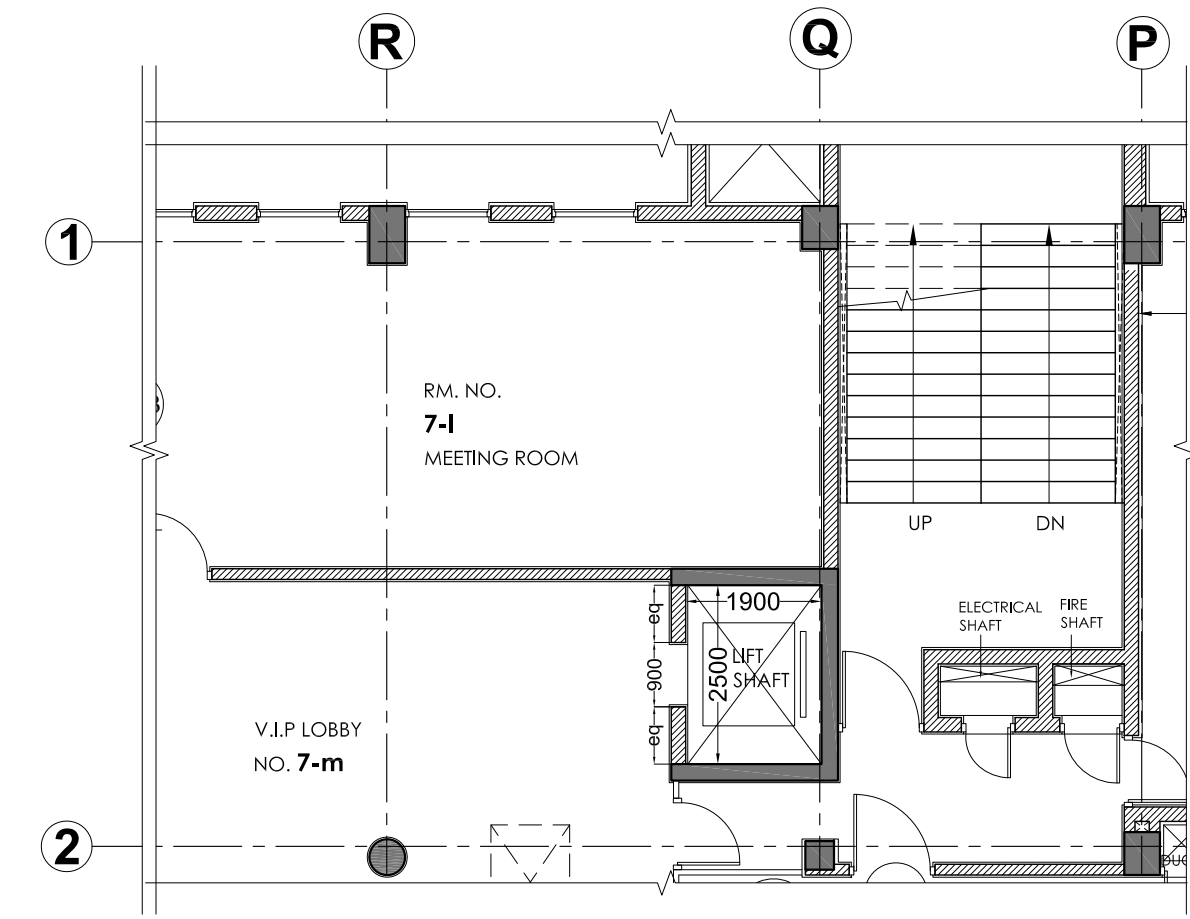


MINISTERS BLOCK - FIFTH FLOOR PLAN
(@ +23.40M LVL)

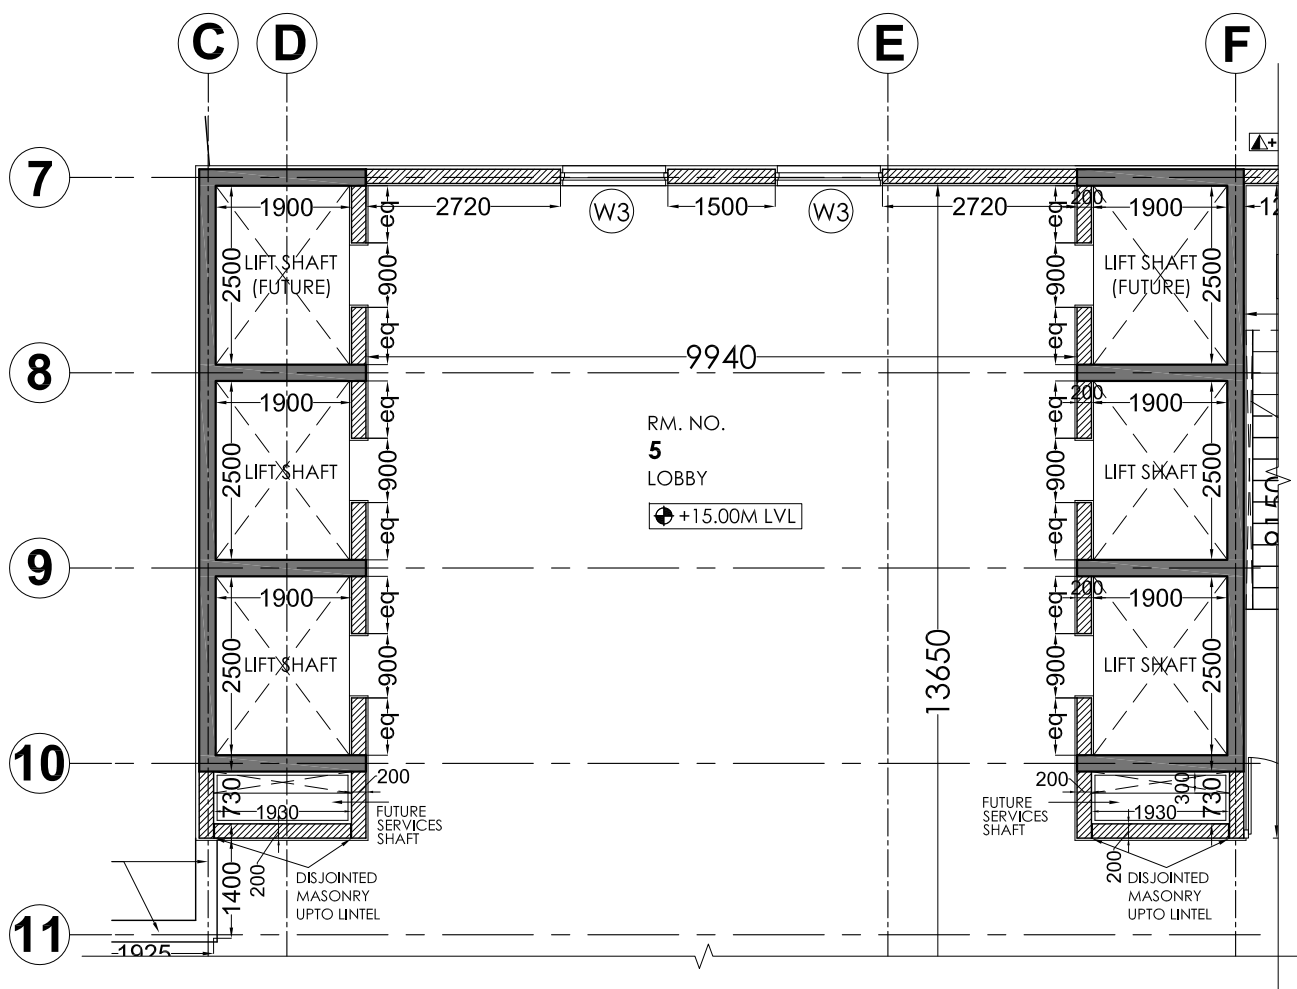

LOBBY L1 - THIRD FLOOR PLAN
(@ +15.0M LVL)

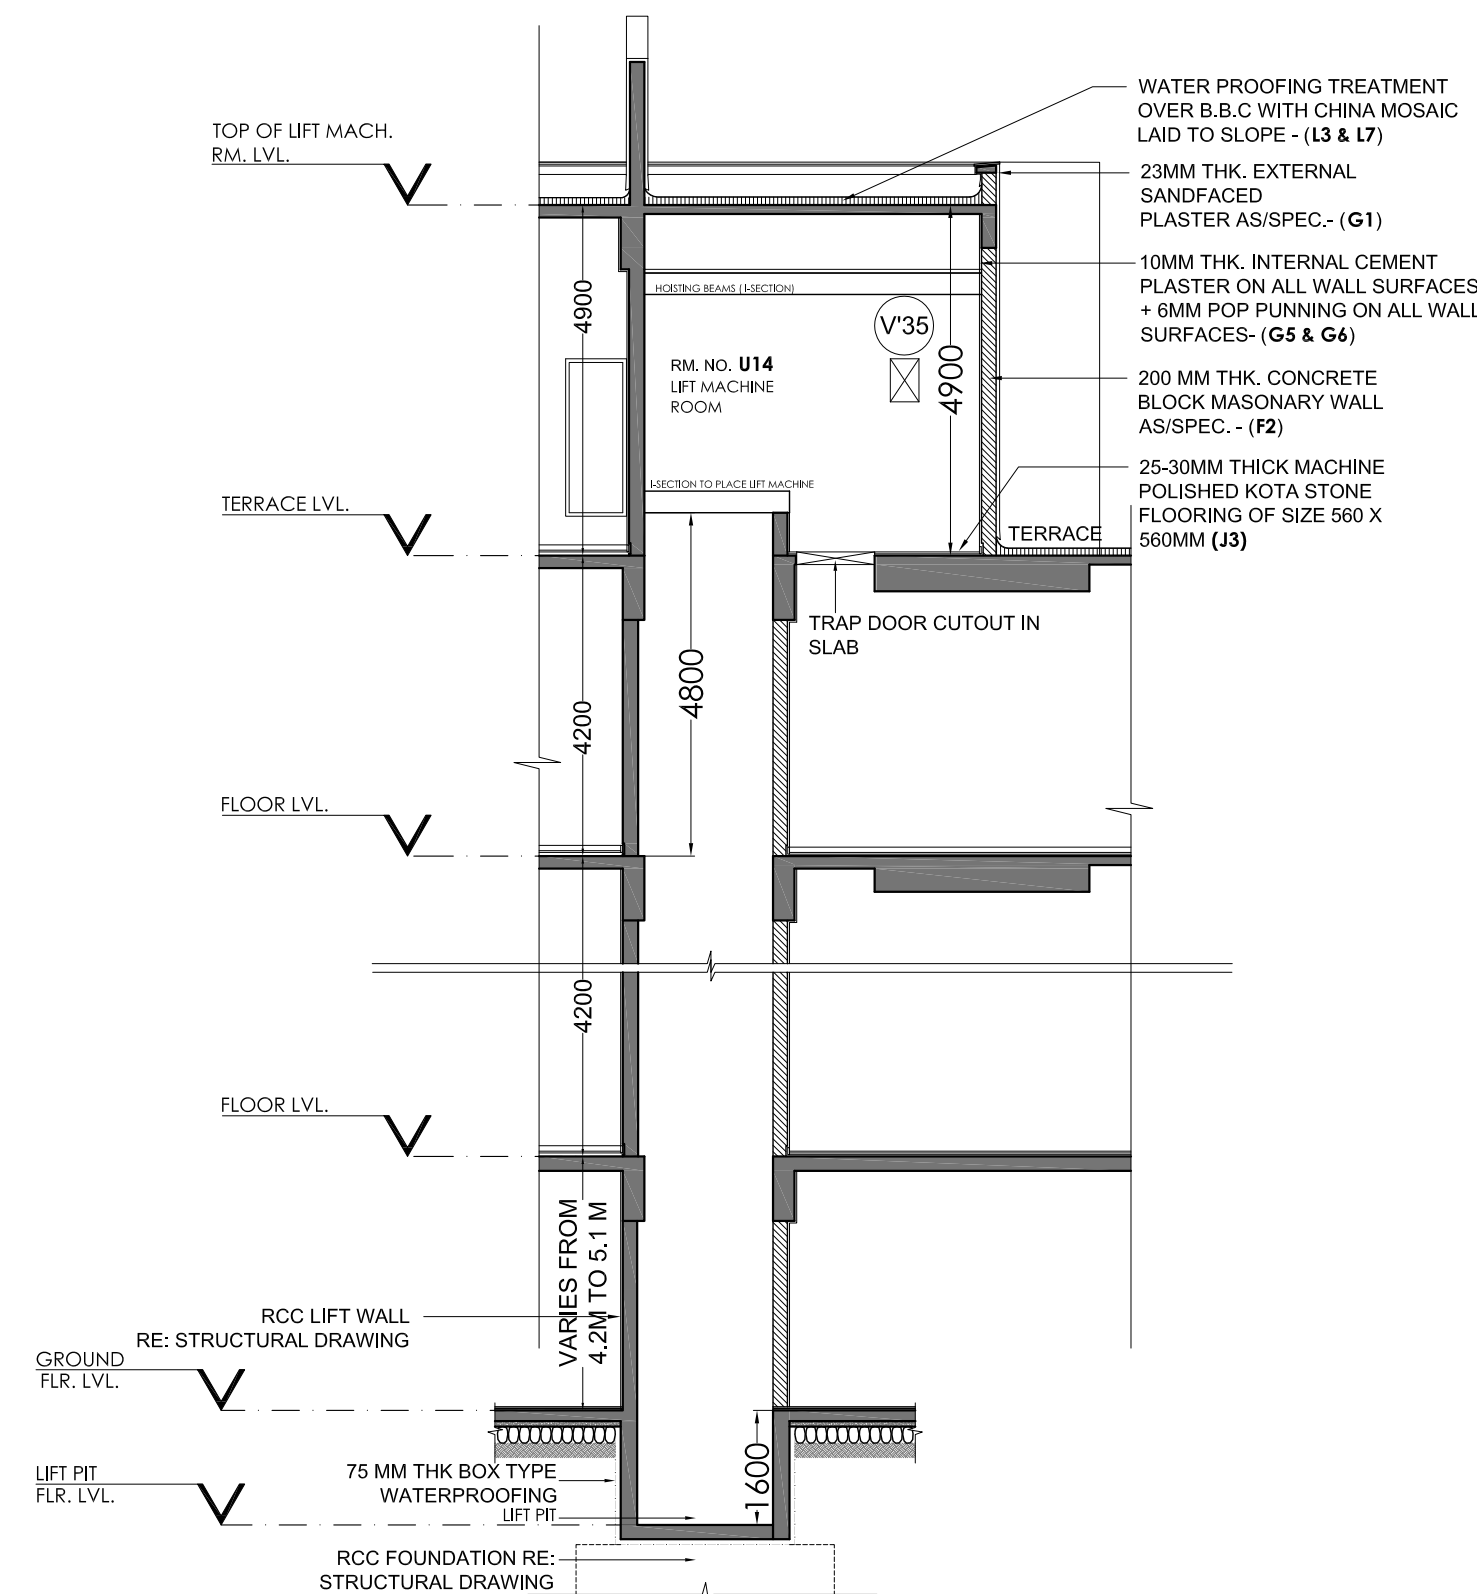

TYPICAL SECTION FOR BLOCKS
THROUGH LIFT MACHINE ROOM AND LIFT SHAFT

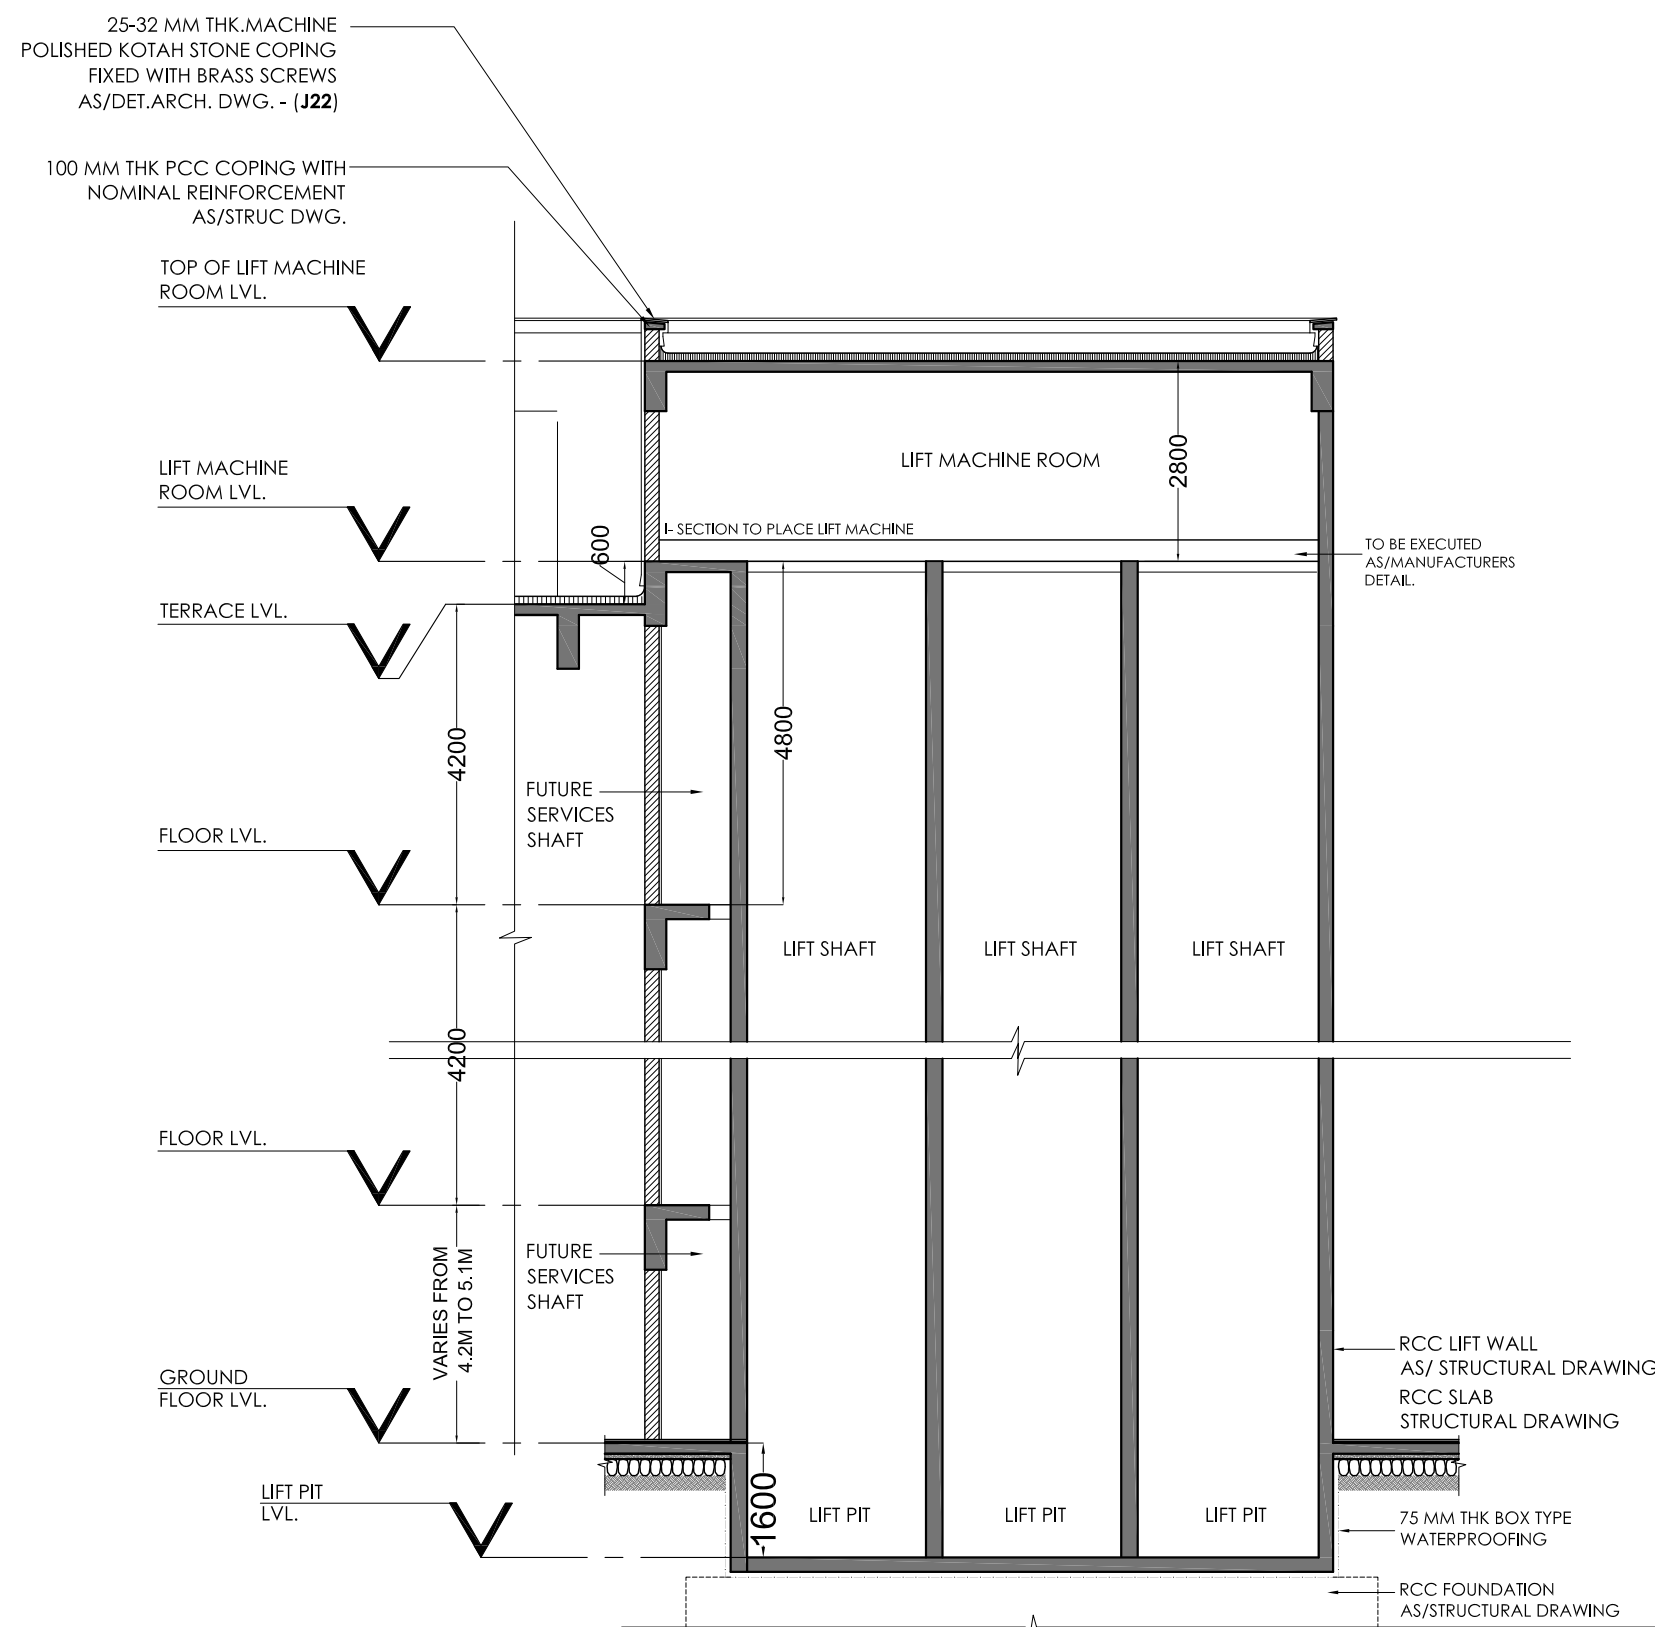

TYPICAL SECTION FOR LOBBIES
THROUGH LIFT MACHINE ROOM AND LIFT SHAFT

NOTE : ACTUAL SITE CONDITIONS/
CONSTRAINTS TO BE VERIFIED
THROUGH SITE INSPECTION.

DOOR SCHEDULE			
SCHEDULE NO.	BREADTH (MM)	HEIGHT (MM)	LINTEL LVL (MM)
FD2	900	2100	2450
WINDOW, VENTILATOR & VOID SCHEDULE			
SCHEDULE NO.	BREADTH (MM)	HEIGHT (MM)	LINTEL LVL (MM)
V'35	AS/SERVICES/ MANUFACTURER'S REQUIREMENT		

KEY PLAN / LEGEND

GENERAL NOTES

- ALL EXTERNAL WALLS ARE 200 THK
- ALL INTERNAL WALLS ARE 150 THK UNLESS OTHERWISE SPECIFIED
- ALL LEVELS GIVEN ARE UNFINISHED FLOOR LEVELS (U.F.L.) UNLESS OTHERWISE SPECIFIED
- ALL DIMENSIONS ARE IN MM UNLESS OTHERWISE SPECIFIED
- ALL LEVELS ARE IN METER UNLESS OTHERWISE SPECIFIED
- DO NOT SCALE THIS DRAWING
- ANY DISCREPANCY IN THIS DRAWING BE BROUGHT TO THE IMMEDIATE NOTICE OF THE ARCHITECTS
- THIS DRAWING IS A COPYRIGHT AND MUST NOT BE USED, DISCLOSED OR REPRODUCED IN ANY FORM WITHOUT EXPRESS PERMISSION OF UTTAM C. JAIN ARCHITECTS & PLANNERS

REFERENCES

- GENERAL NOTES & LEGEND
- REFER RELEVANT DRGS./ DETAILS FOR:

REVISIONS

No	DESCRIPTION	DATE
1	S.E.(PW) NRDA (for tender purpose)	18/11/09

COPIES SENT TO

No	DESCRIPTION	DATE
1	S.E.(PW) NRDA (for tender purpose)	18/11/09

DRAWINGS ISSUED BY


UTTAM C JAIN	☒
SHANGHVI & ASSOCIATES	☐
TRANS ENERGY	☐
ELECTRICAL CONSULTANTS	☐
DNYANESH G. BHAVE	☐
PLUMBING & FIRE FIGHTING CONSULTANT	☐
DIKSHIT CONSULTANTS & ENGINEERS PVT. LTD.	☐
HVAC CONSULTANT	☐
KISHORE D. PRADHAN	☐
LANDSCAPE CONSULTANT	☐

NAYA RAIPUR DEVELOPMENT AUTHORITY
CLIENT
TITLE SECRETARIAT BLDG, CAPITOL COMPLEX, N. RAIPUR


LOBBY L1, SECRETARIES & MINISTERS BLOCK
DESCRIPTION
DATE: 18 NOV 2009
DEALT BY: SAJIN
CHKD BY: GJ
SCALE: 1:100
350/CCR/2006
INDEX

TENDER DRAWING
REMARKS
ST 137/T37
DRG. NO.


Uttam Jain
architects & planners
409 REGENT CHAMBERS, 205 NARAYAN POINT, BOMBAY 400021, INDIA
TEL: (91) 22 2285 2023, 2284 5586-40000858
FAX: (91) 22 4000 1658
EMAIL: ucjain@ucjain.com WEB: www.ucjain.com

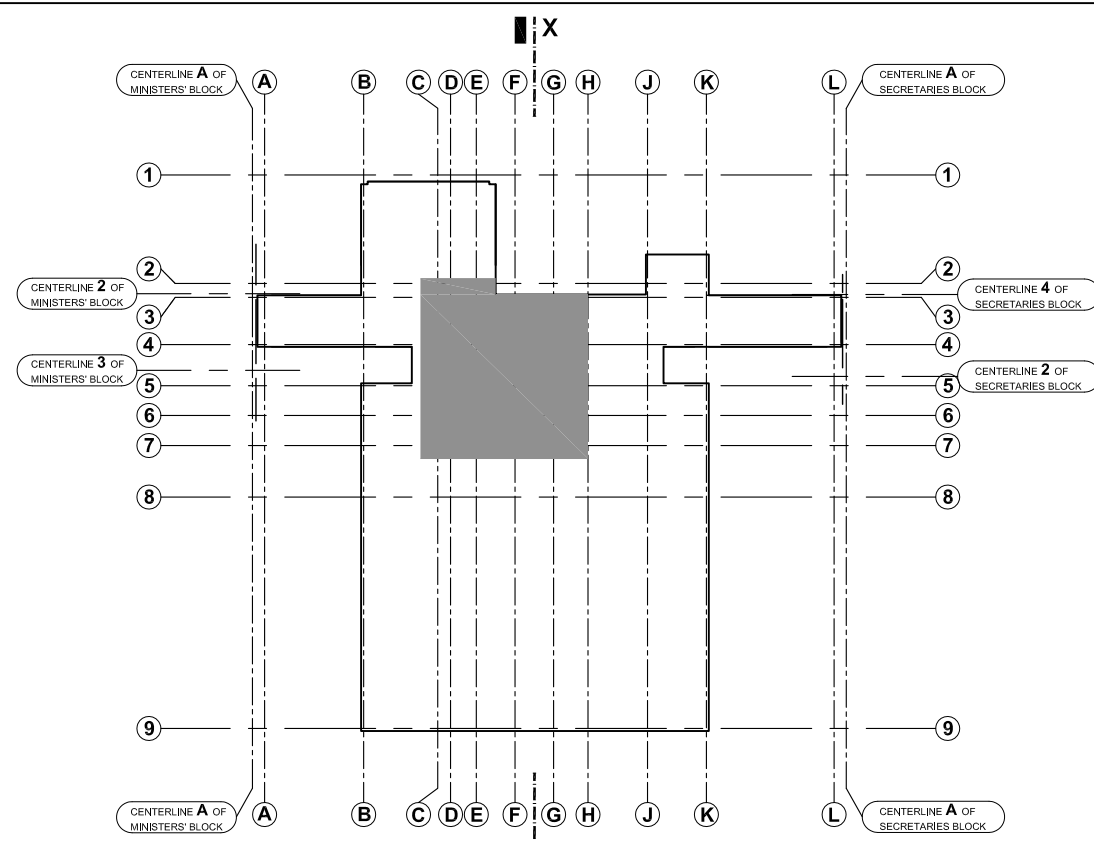


KEY PLAN: LOBBY L3
SCALE 1:500

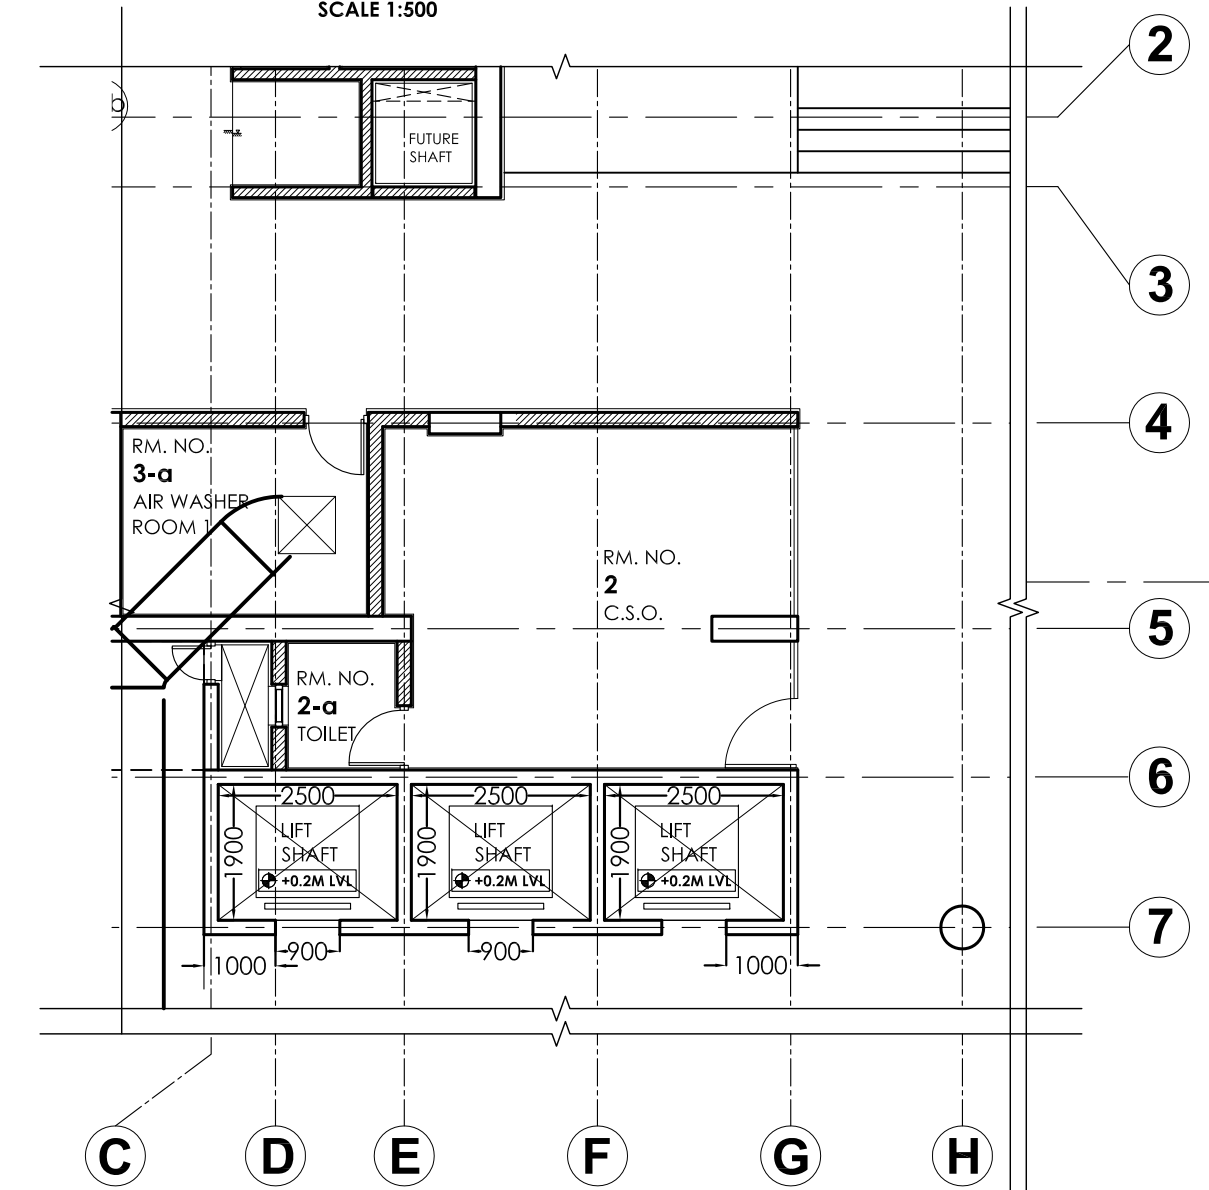


LOBBY L3 - GROUND FLOOR PLAN
(@ +3.9M LVL)

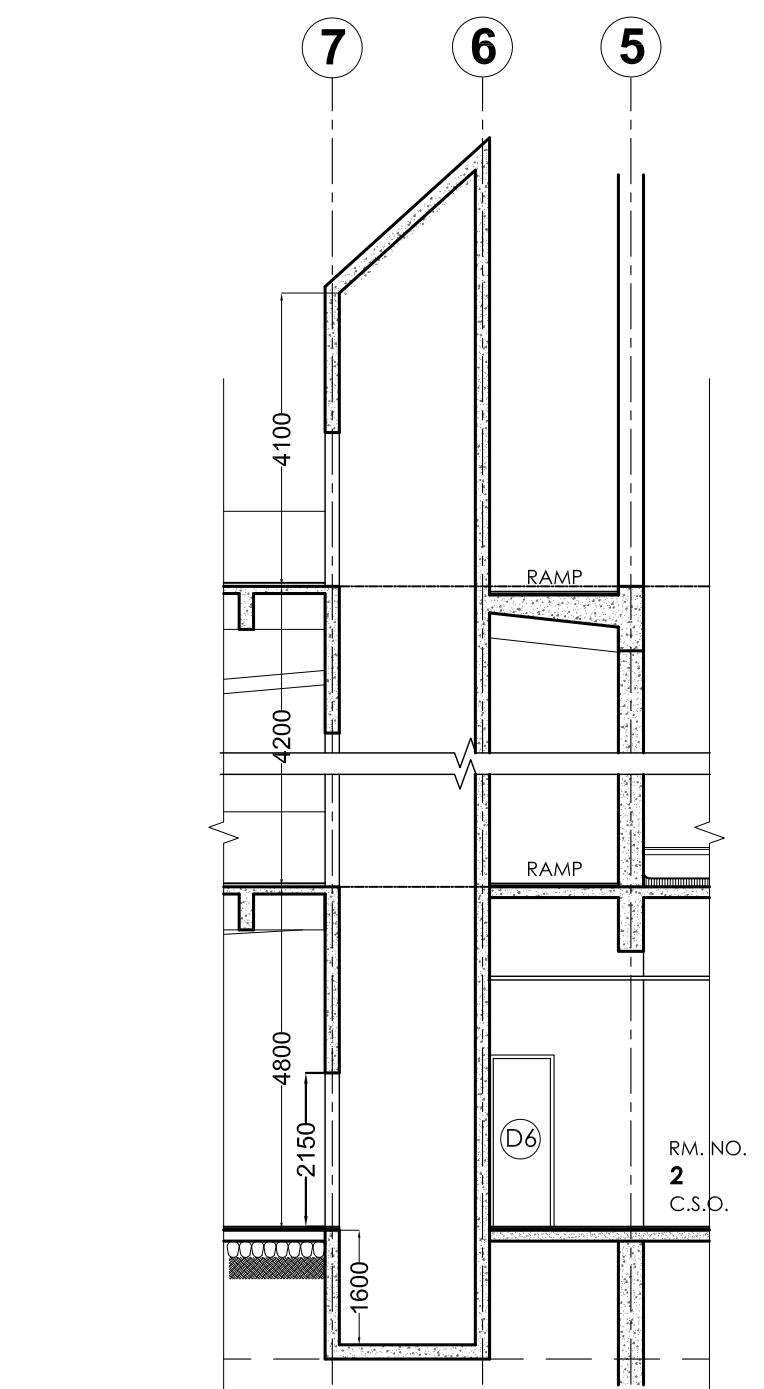


SECTION XX - APPLICABLE ONLY FOR LOBBY L3

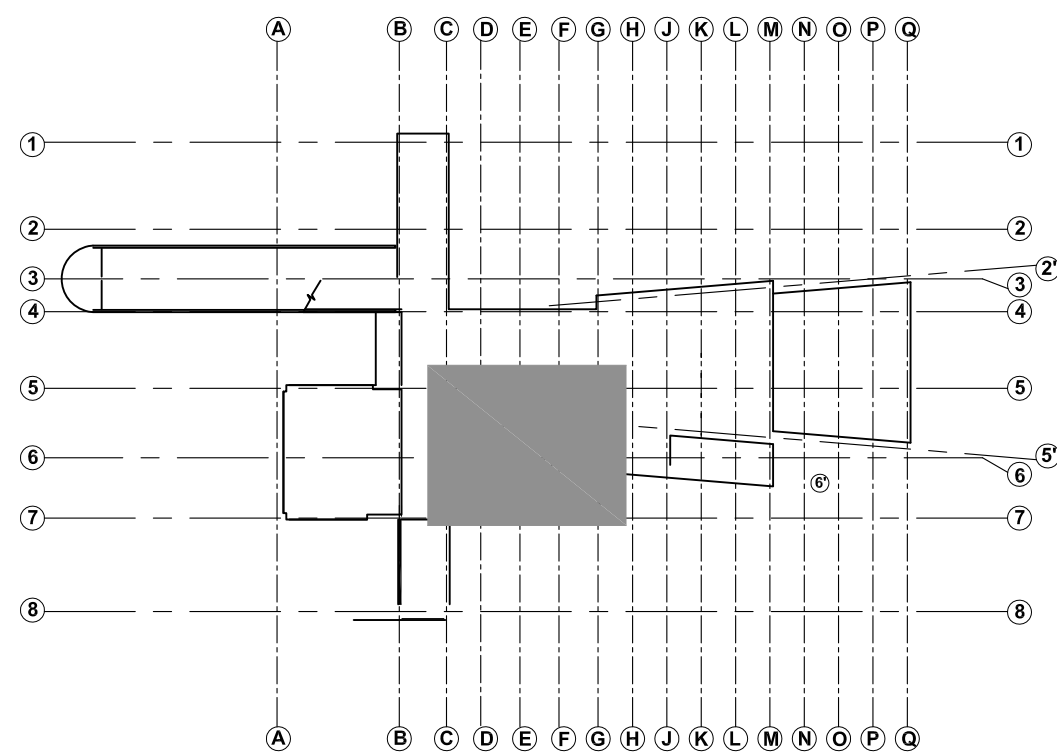


KEY PLAN: LOBBY L2
SCALE 1:500

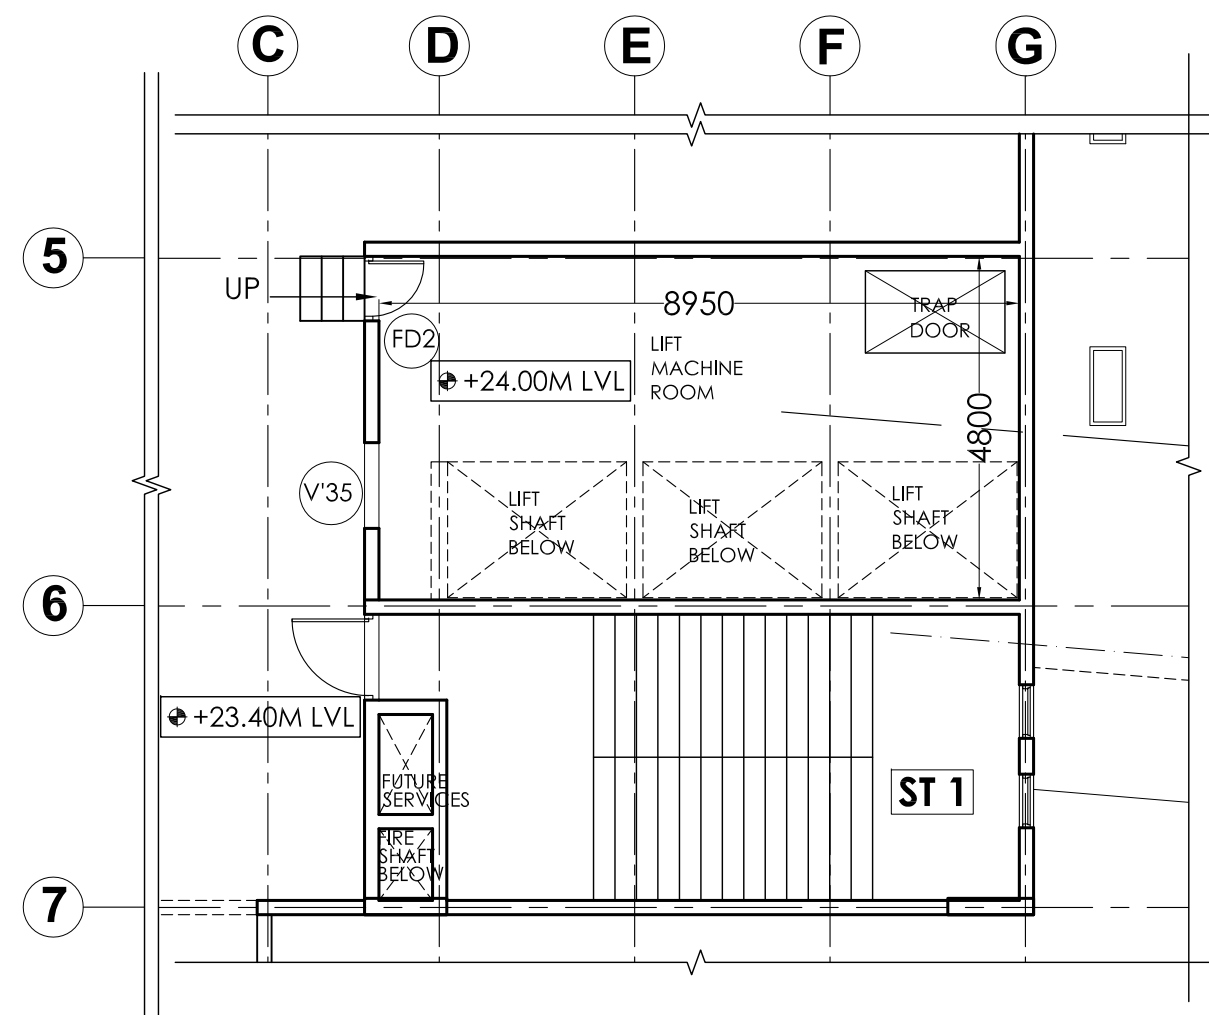


LOBBY L2 - TERRACE FLOOR PLAN
(@ +23.4M LVL)

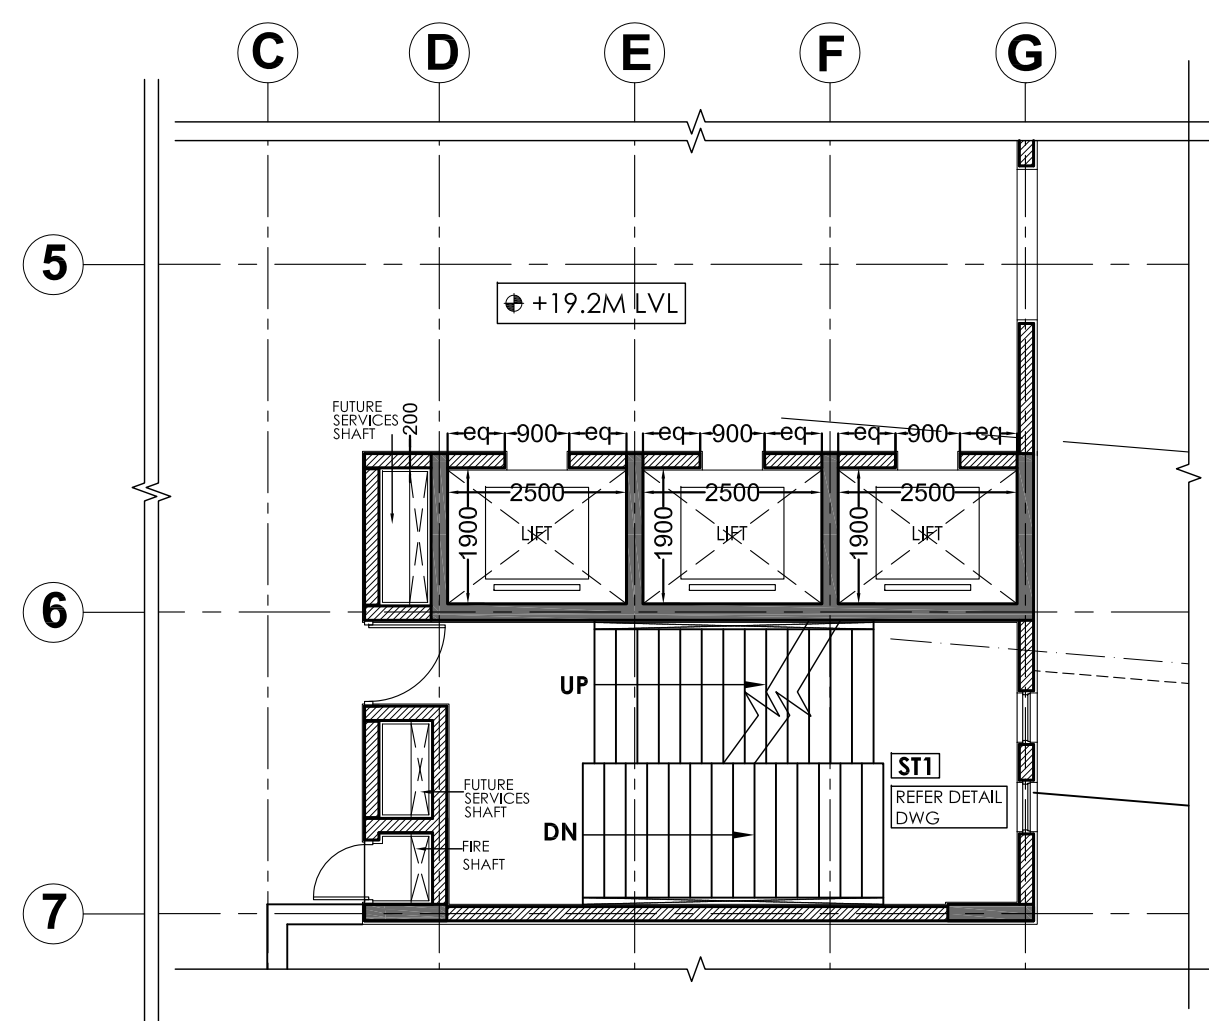


LOBBY L2 - FOURTH FLOOR PLAN
(@ +19.2M LVL)

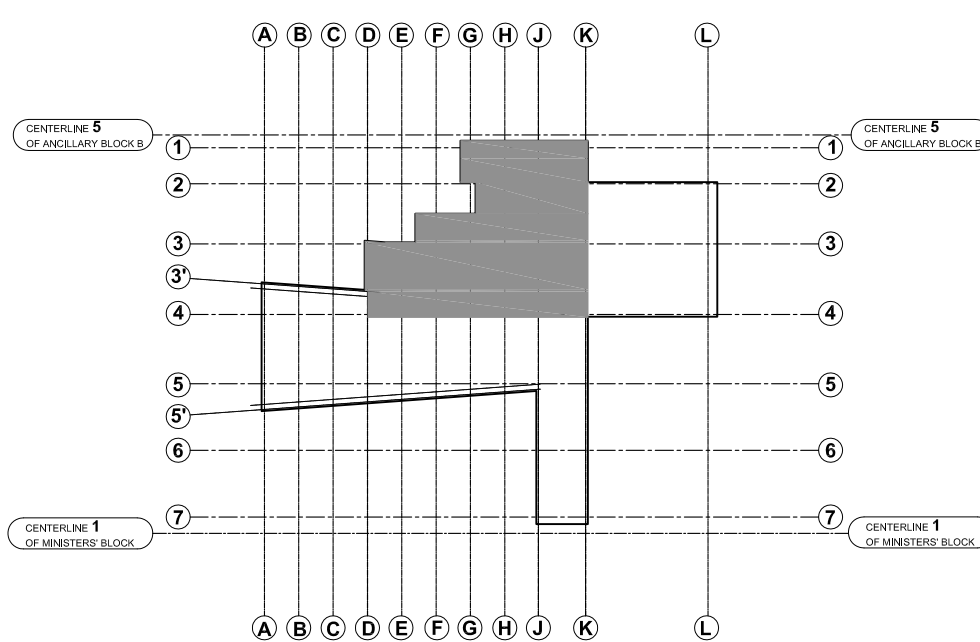


KEY PLAN: LOBBY L4
SCALE 1:500

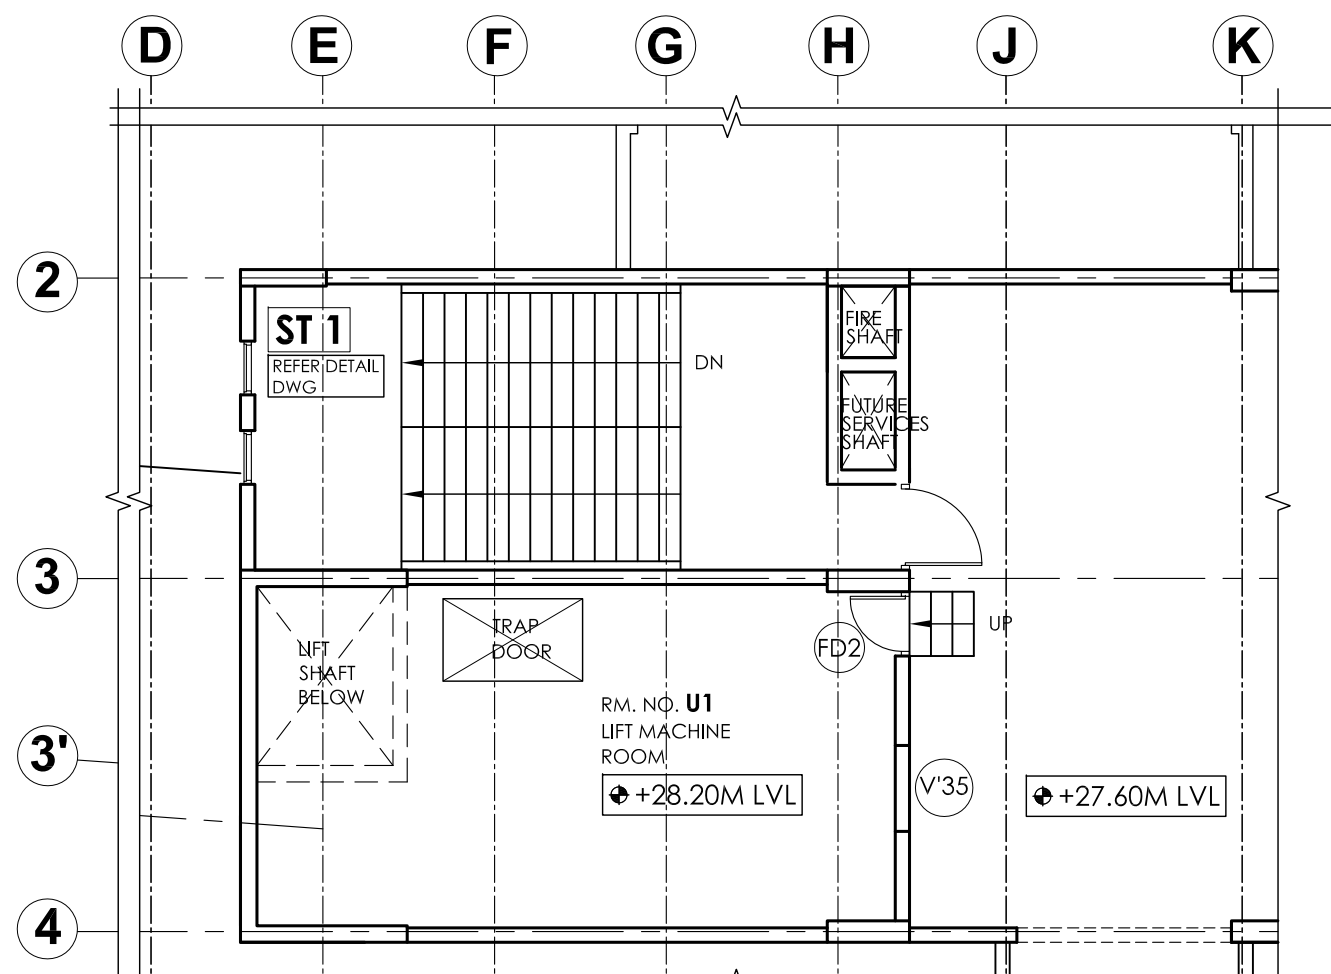

LOBBY L4 - TERRACE FLOOR PLAN
(@ +27.6M LVL)

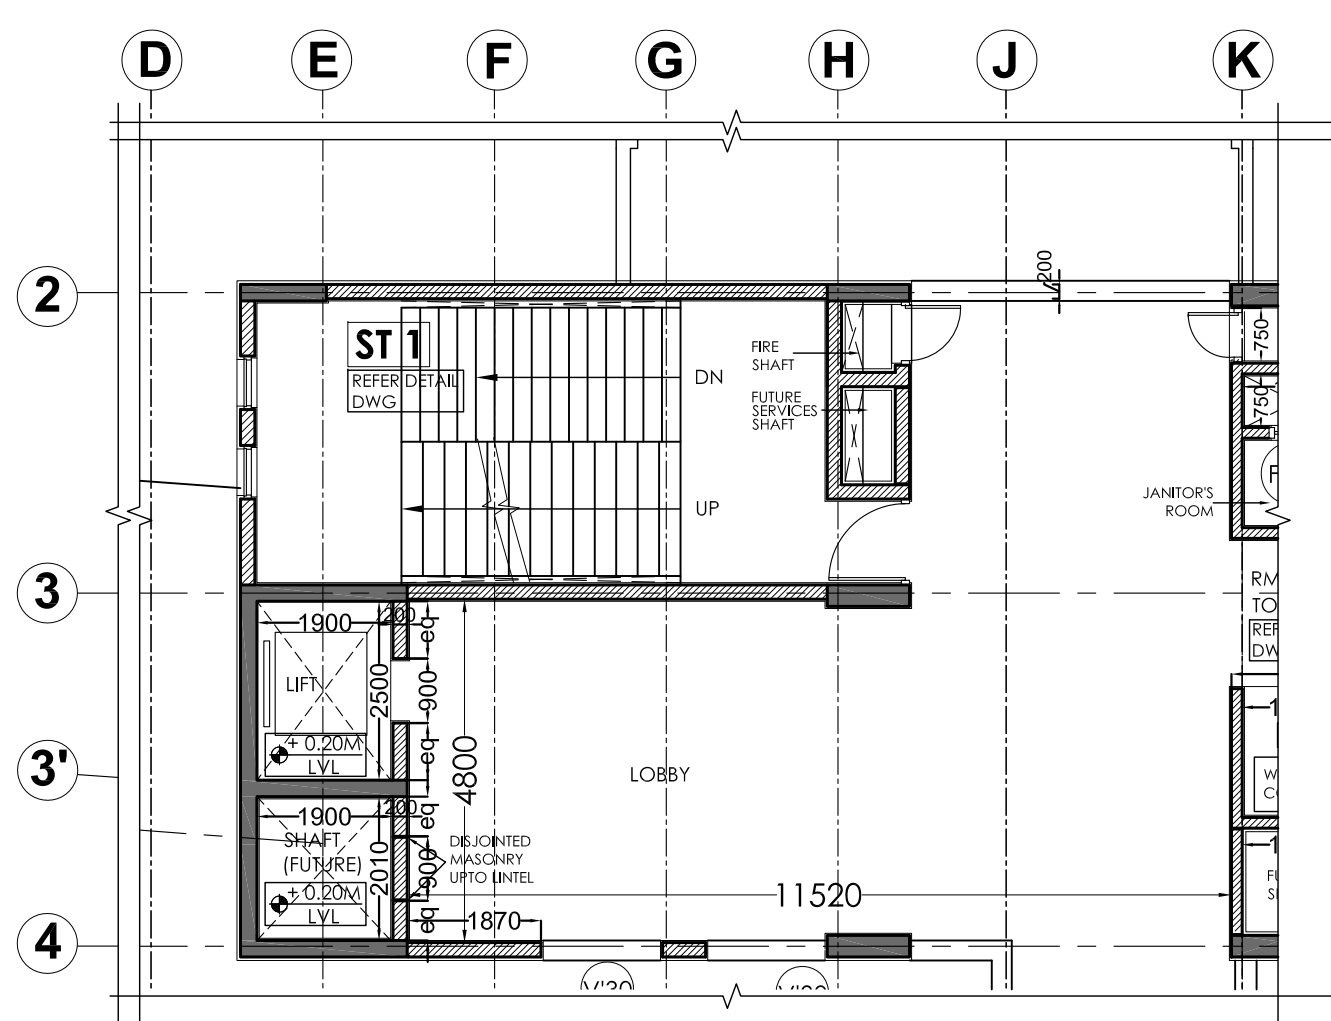

LOBBY L4 - FIFTH FLOOR PLAN
(@ +19.2M LVL)

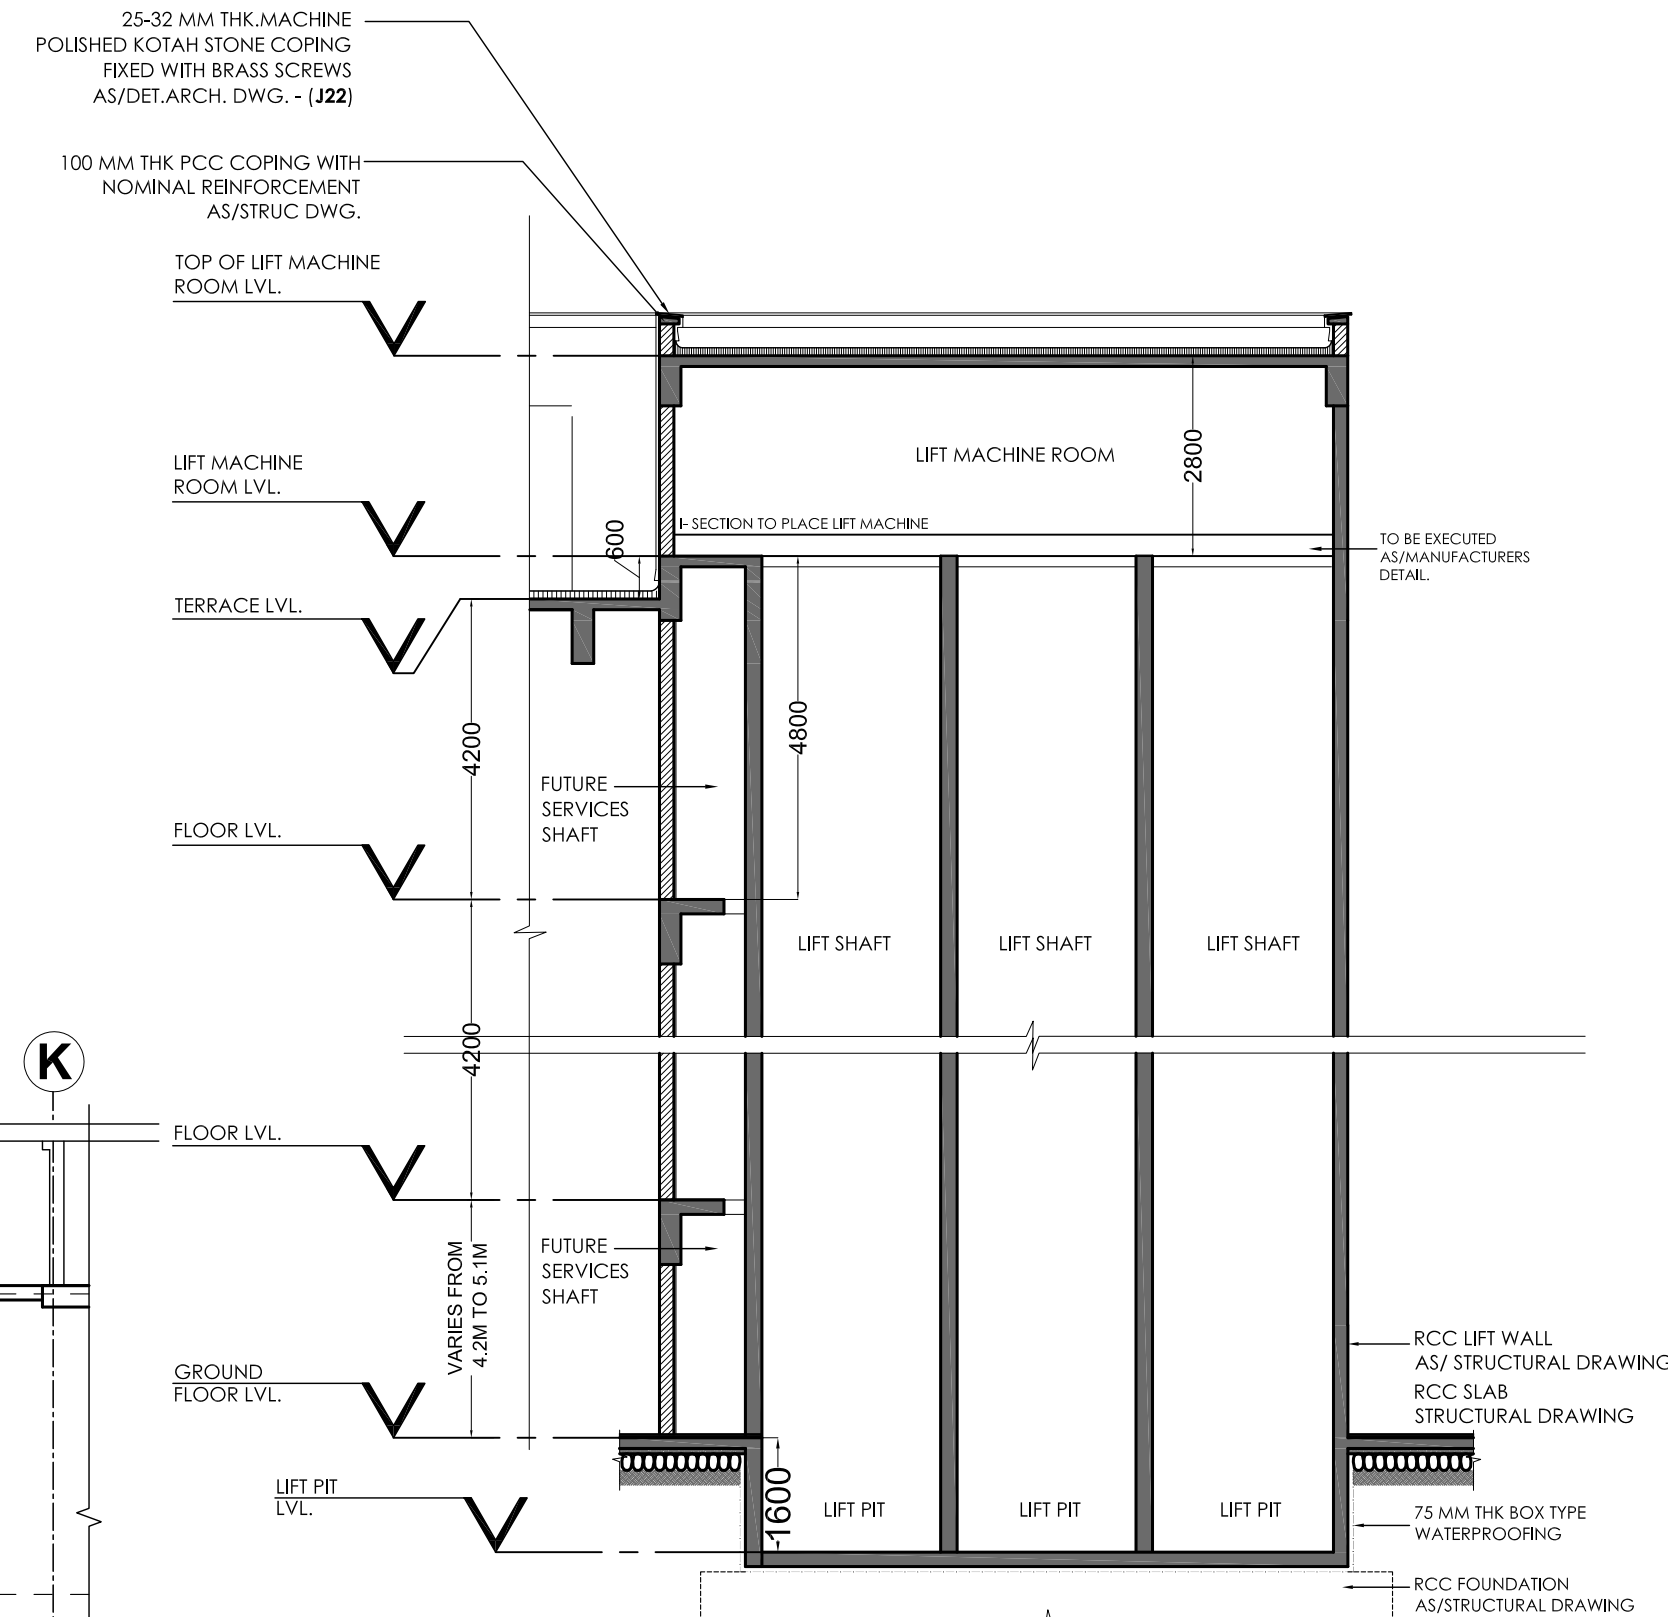


TYPICAL SECTION FOR LOBBIES
THROUGH LIFT MACHINE ROOM AND LIFT SHAFT

DOOR SCHEDULE			
SCHEDULE NO.	BREADTH (MM)	HEIGHT (MM)	LINTEL LVL (MM)
FD2	900	2100	2450

WINDOW, VENTILATOR & VOID SCHEDULE			
SCHEDULE NO.	BREADTH (MM)	HEIGHT (MM)	LINTEL LVL (MM)
V'35	AS/SERVICES/ MANUFACTURER'S REQUIREMENT		

NOTE : ACTUAL SITE CONDITIONS/ CONSTRAINTS TO BE VERIFIED THROUGH SITE INSPECTION.

KEY PLAN / LEGEND

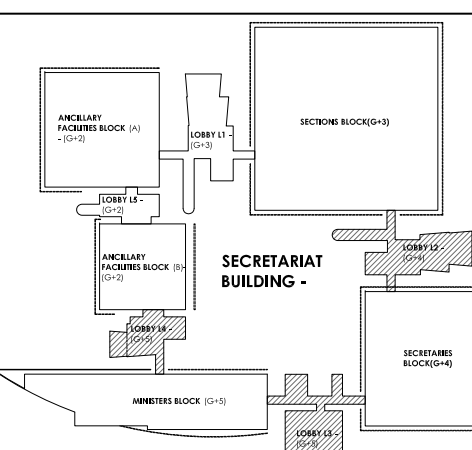

GENERAL NOTES

No	DESCRIPTION
1.	ALL EXTERNAL WALLS ARE 200 THK
2.	ALL INTERNAL WALLS ARE 150 THK UNLESS OTHERWISE SPECIFIED
3.	ALL LEVELS GIVEN ARE UNFINISHED FLOOR LEVELS (U.F.L.) UNLESS OTHERWISE SPECIFIED
4.	ALL DIMENSIONS ARE IN MM UNLESS OTHERWISE SPECIFIED
5.	ALL LEVELS ARE IN METER UNLESS OTHERWISE SPECIFIED
6.	DO NOT SCALE THIS DRAWING
7.	ANY DISCREPANCY IN THIS DRAWING BE BROUGHT TO THE IMMEDIATE NOTICE OF THE ARCHITECTS
8.	THIS DRAWING IS A COPYRIGHT AND MUST NOT BE USED, DISCLOSED OR REPRODUCED IN ANY FORM WITHOUT EXPRESS PERMISSION OF UTTAM C. JAIN ARCHITECTS & PLANNERS

REFERENCES

No	DESCRIPTION
1.	GENERAL NOTES & LEGEND
2.	REFER RELEVANT DRGS./ DETAILS FOR:

REVISIONS

No	DESCRIPTION	DATE
1	S.E.(PW) NRDA (for tender purpose)	18/11/09

COPIES SENT TO

No	DESCRIPTION	DATE
1	S.E.(PW) NRDA (for tender purpose)	18/11/09

DRAWINGS ISSUED BY

UTTAM C JAIN	
ARCHITECT	
SHANGHVI & ASSOCIATES	
STRUCTURAL CONSULTANT	
TRANS ENERGY	
ELECTRICAL CONSULTANTS	
DIKSHIT CONSULTANTS & ENGINEERS PVT. LTD.	
HVAC CONSULTANT	
KISHORE D. PRADHAN	
LANDSCAPE CONSULTANT	
NAYA RAIPUR DEVELOPMENT AUTHORITY	
CLIENT	
TITLE SECRETARIAT BLDG. CAPITOL COMPLEX, N. RAIPUR	

LOBBIES L2, L3, L4

PART PLANS FOR ELEVATORS		TENDER DRAWING	REMARKS
DATE	DESCRIPTION		
18 NOV 2009	DATE		
DEALT BY: SAVIN	CHKD BY: DJU		
SCALE: 1:100			
350/CCR/2006	INDEX	ST 138/T38	
DRG. NO.			